

JOB NAME:
DWELL
LOCATION:
11301 SE
CHARVIEW CT.
PLAN #:
REMODEL

JB HAMMER DESIGNS


BRUCE E. BUTLER albd
503-761-8300

14011 SE RIDGECREST RD.
HAPPY VALLEY, OR 97086
FAX 503-760-3945
EMAIL: jhammer@comcast.net
WEB: jhammerdesigns.com


PHASE	DATE	BY
PRE DESIGN 1		
PRE DESIGN 2		
PRE DESIGN 3		
PRE DESIGN 4		
FINAL DESIGN		
FINAL DRAW.		

ALL DESIGNS AND DRAWINGS
REMAIN THE PROPERTY OF JB
HAMMER DESIGNS.
REPRODUCTION AND REUSE
PERMISSION MUST BE GRANTED
IN WRITING. DIMENSIONS,
DETAILS AND SPECIFICATIONS
SHOWN ARE A REASONABLE
REPRESENTATION OF ACTUAL
JOB SITE CONDITIONS. ANY
VARIATIONS THAT WILL AFFECT
CONSTRUCTION MUST BE
REPORTED TO DESIGNER
BEFORE CONSTRUCTION BEGINS.


JB Hammer Designs
"the substance of things hoped for"
SINCE 1977

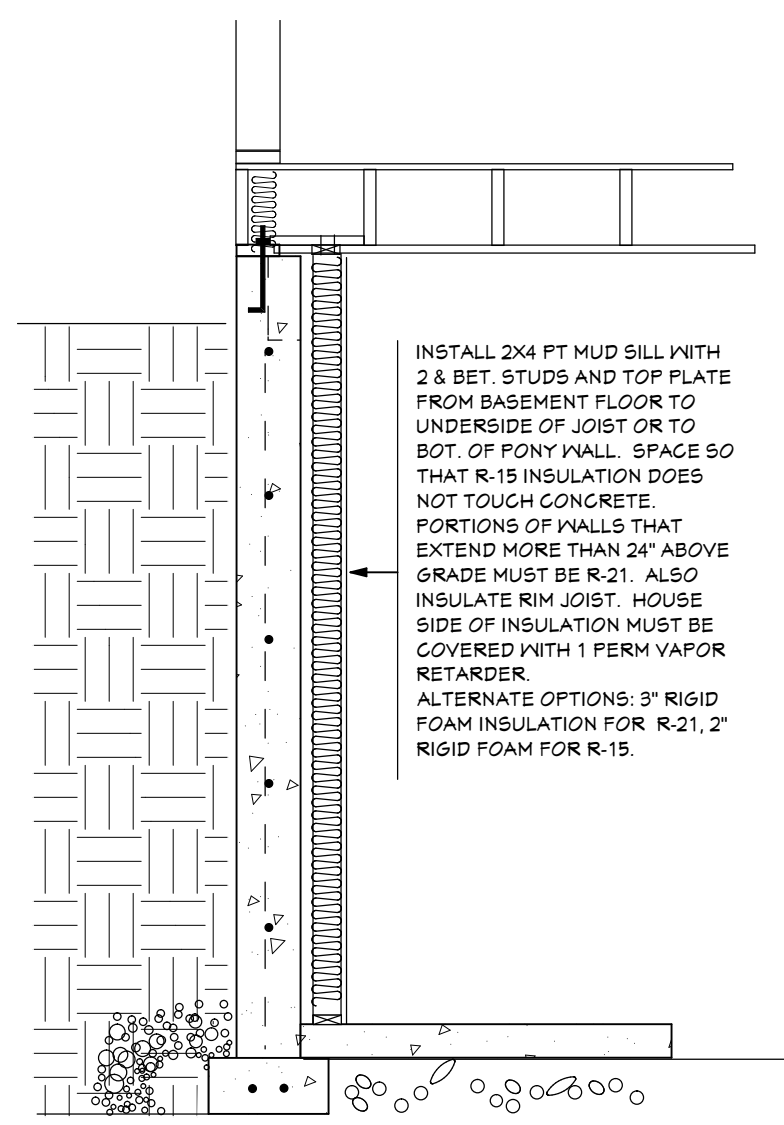

**BASEMENT WALL
INSULATION DETAIL**

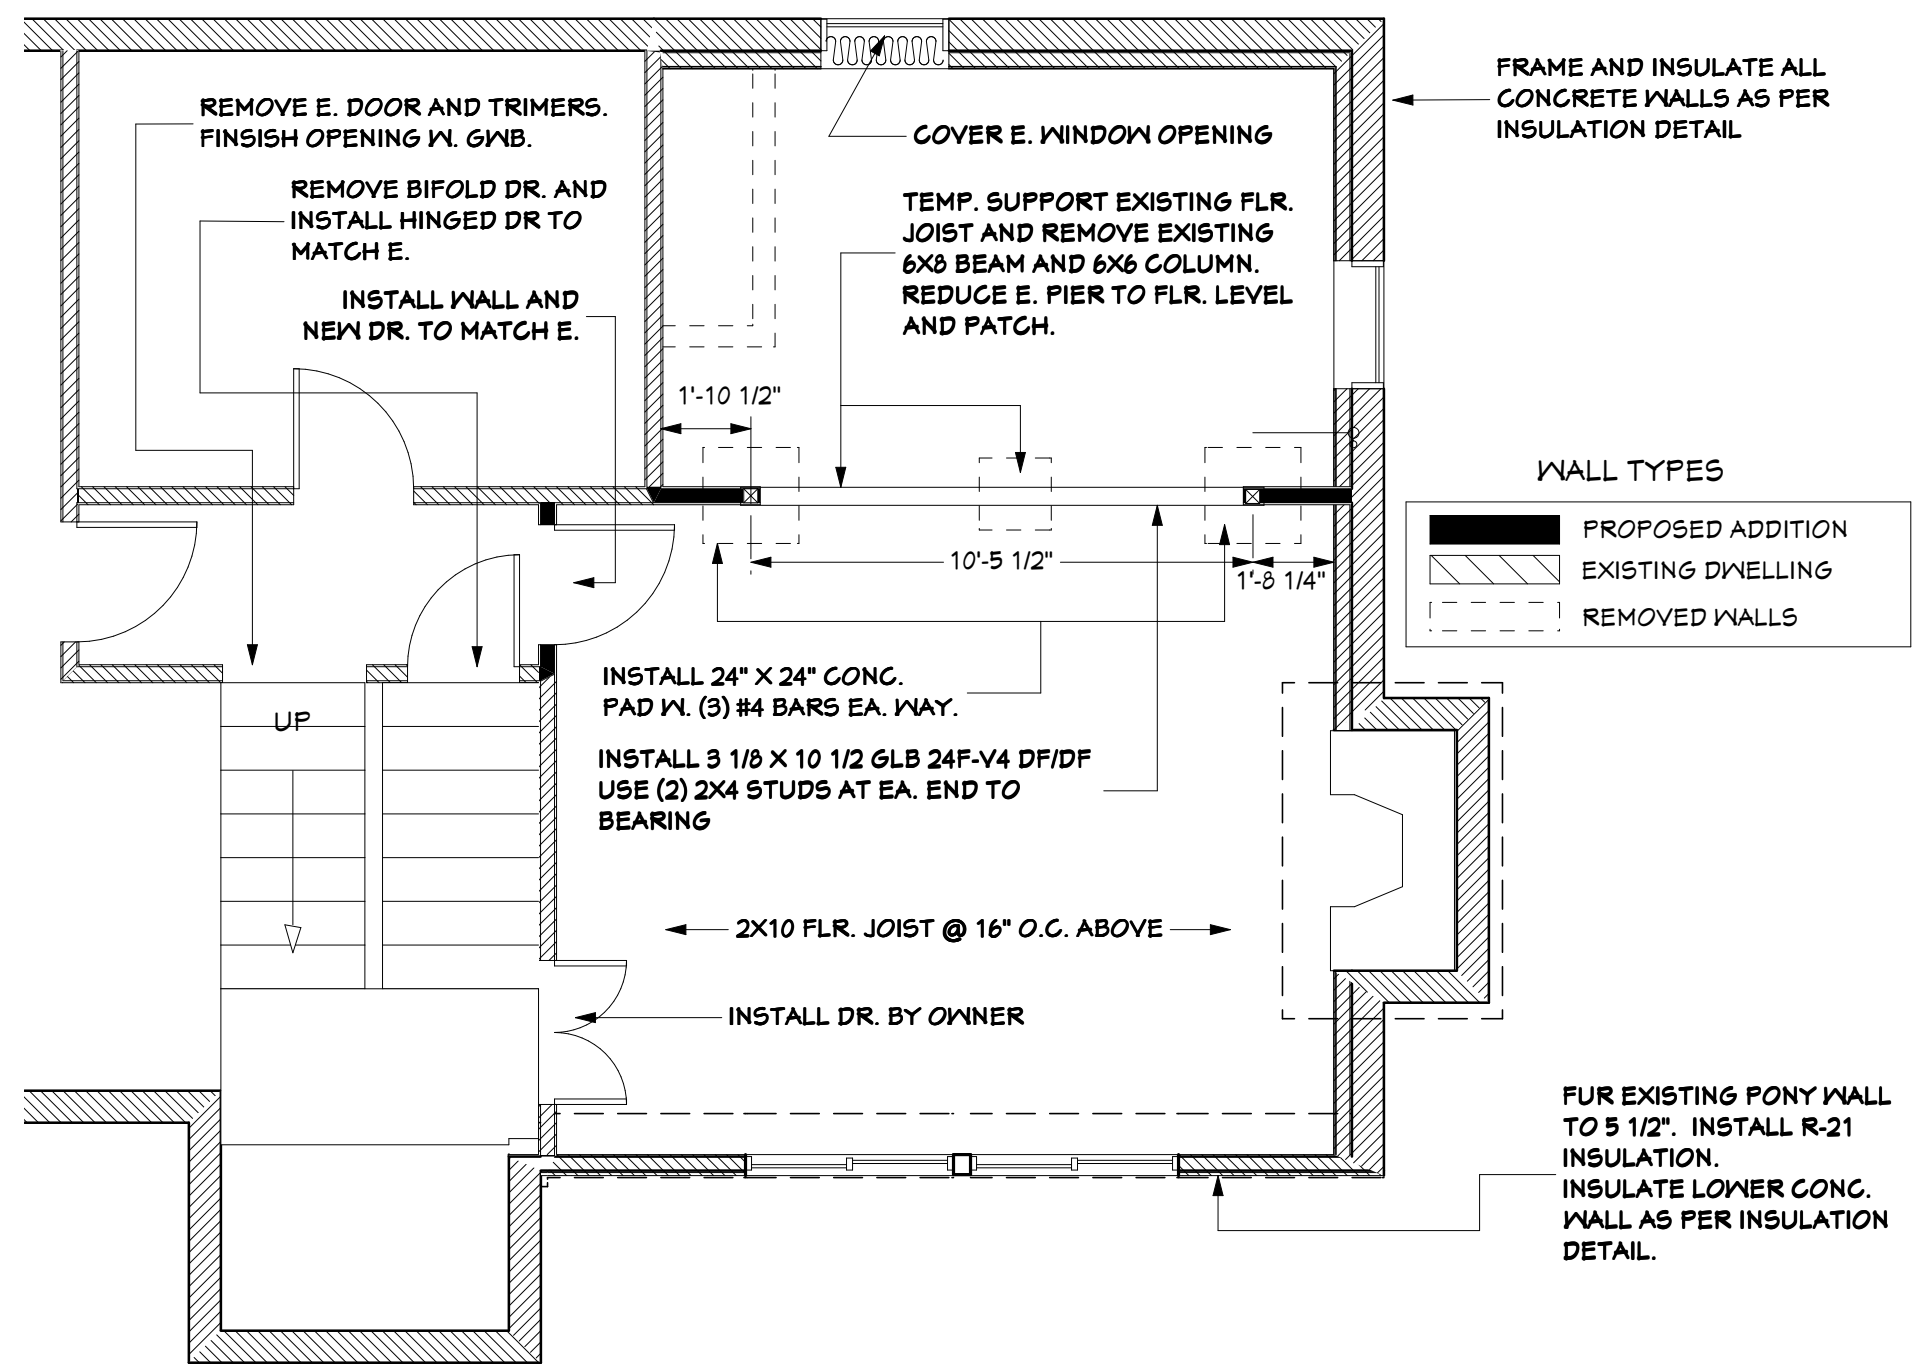

FOUNDATION/FRAMING PLAN
SCALE: 1/4" = 1'

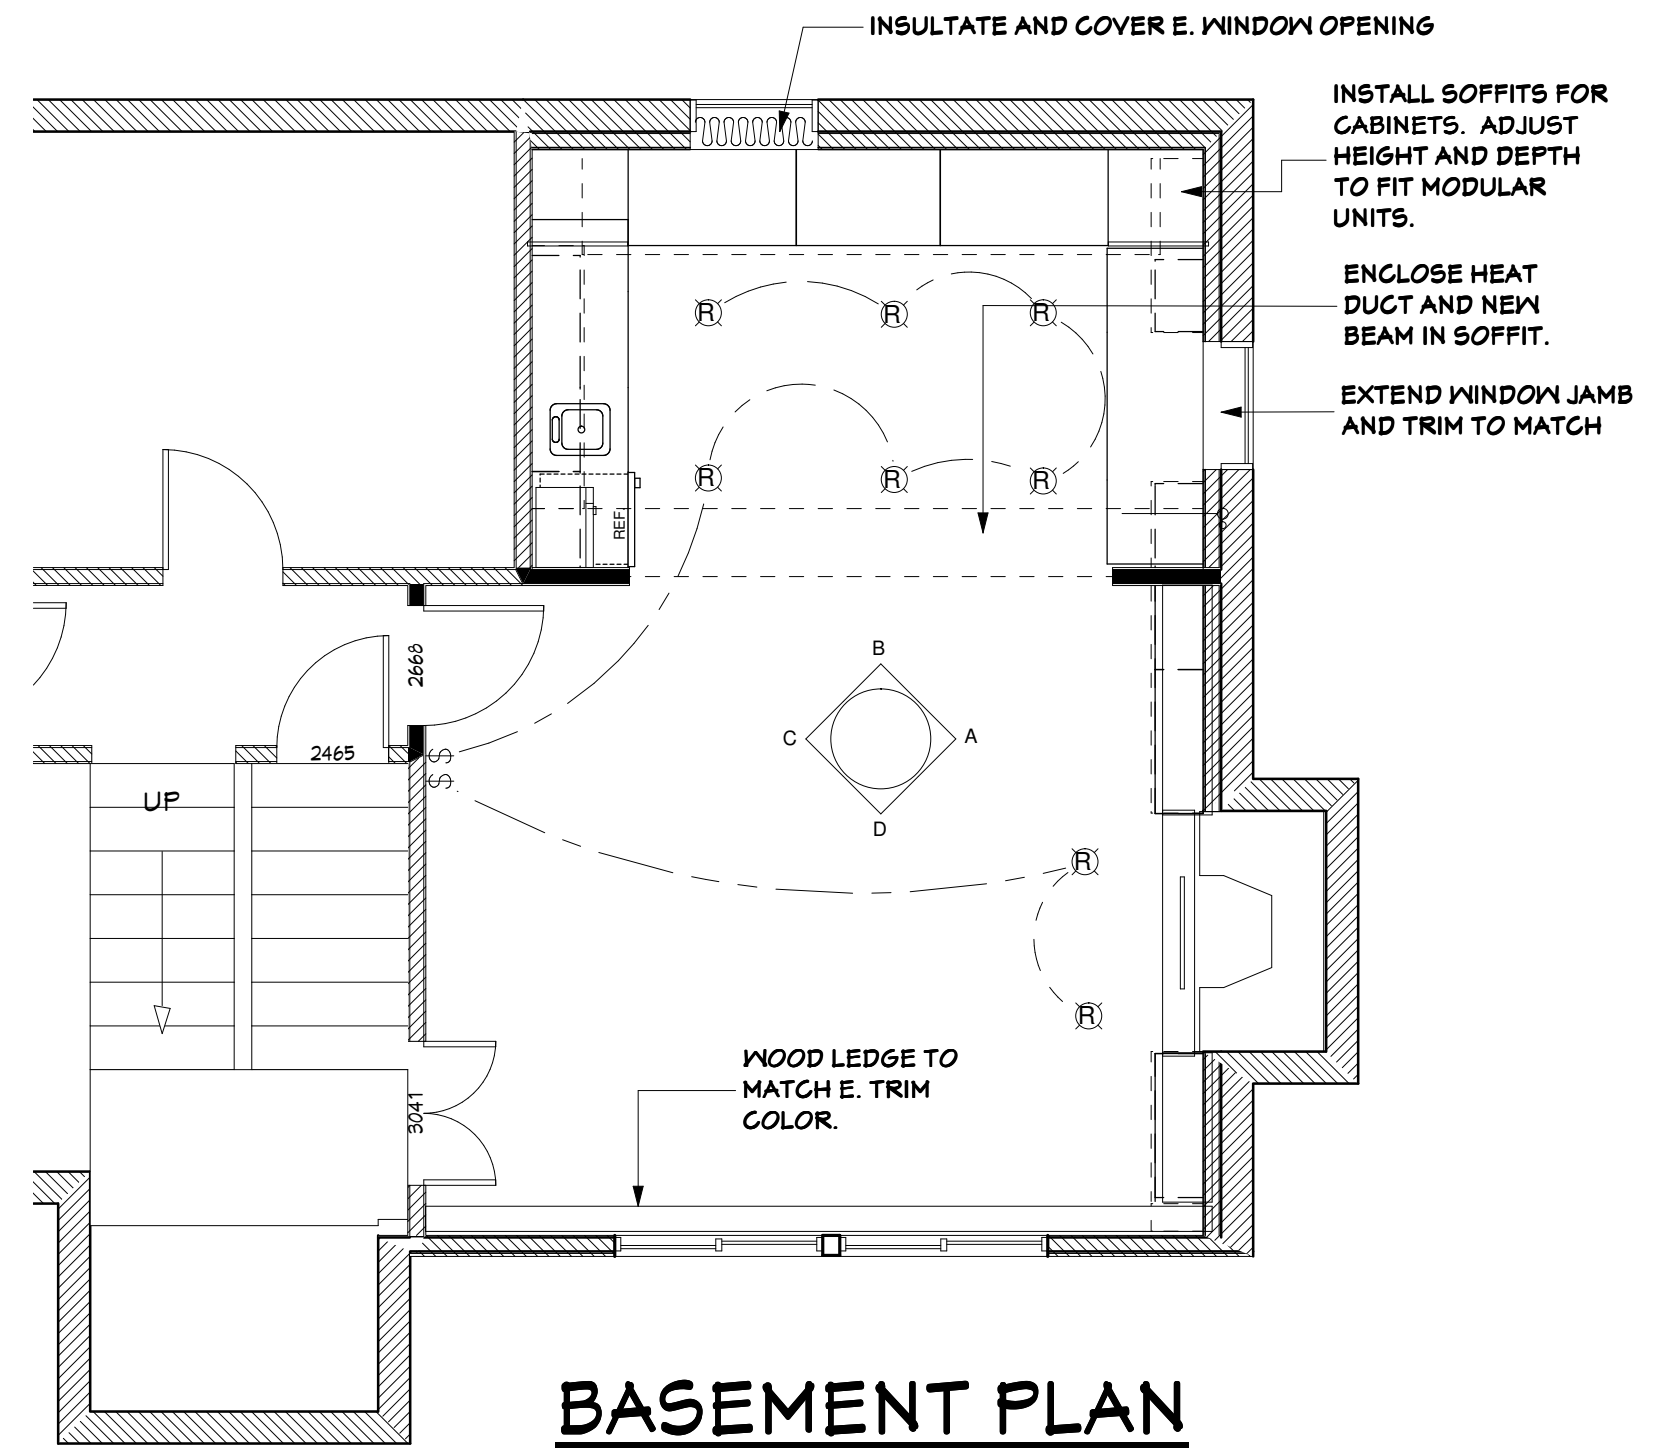

BASEMENT PLAN
SCALE: 1/4" = 1'



JOB NAME:
DWELL
LOCATION:
11301 SE
CHARVIEW CT.
PLAN #:
REMODEL


JB HAMMER DESIGNS

BRUCE E. BUTLER albd
503-761-8300

14011 SE RIDGECREST RD.
HAPPY VALLEY, OR 97086
FAX 503-760-3495
EMAIL: jhammer@comcast.net
WEB: jhammerdesigns.com


PHASE	DATE	BY
PRE DESIGN 1		
PRE DESIGN 2		
PRE DESIGN 3		
PRE DESIGN 4		
FINAL DESIGN		
FINAL DRAW.		

ALL DESIGNS AND DRAWINGS
REMAIN THE PROPERTY OF JB
HAMMER DESIGNS.
REPRODUCTION AND REUSE
PERMISSION MUST BE GRANTED
IN WRITING. DIMENSIONS,
DETAILS AND SPECIFICATIONS
SHOWN ARE A REASONABLE
REPRESENTATION OF ACTUAL
JOB SITE CONDITIONS. ANY
VARIATIONS THAT WILL AFFECT
CONSTRUCTION MUST BE
REPORTED TO DESIGNER
BEFORE CONSTRUCTION BEGINS.

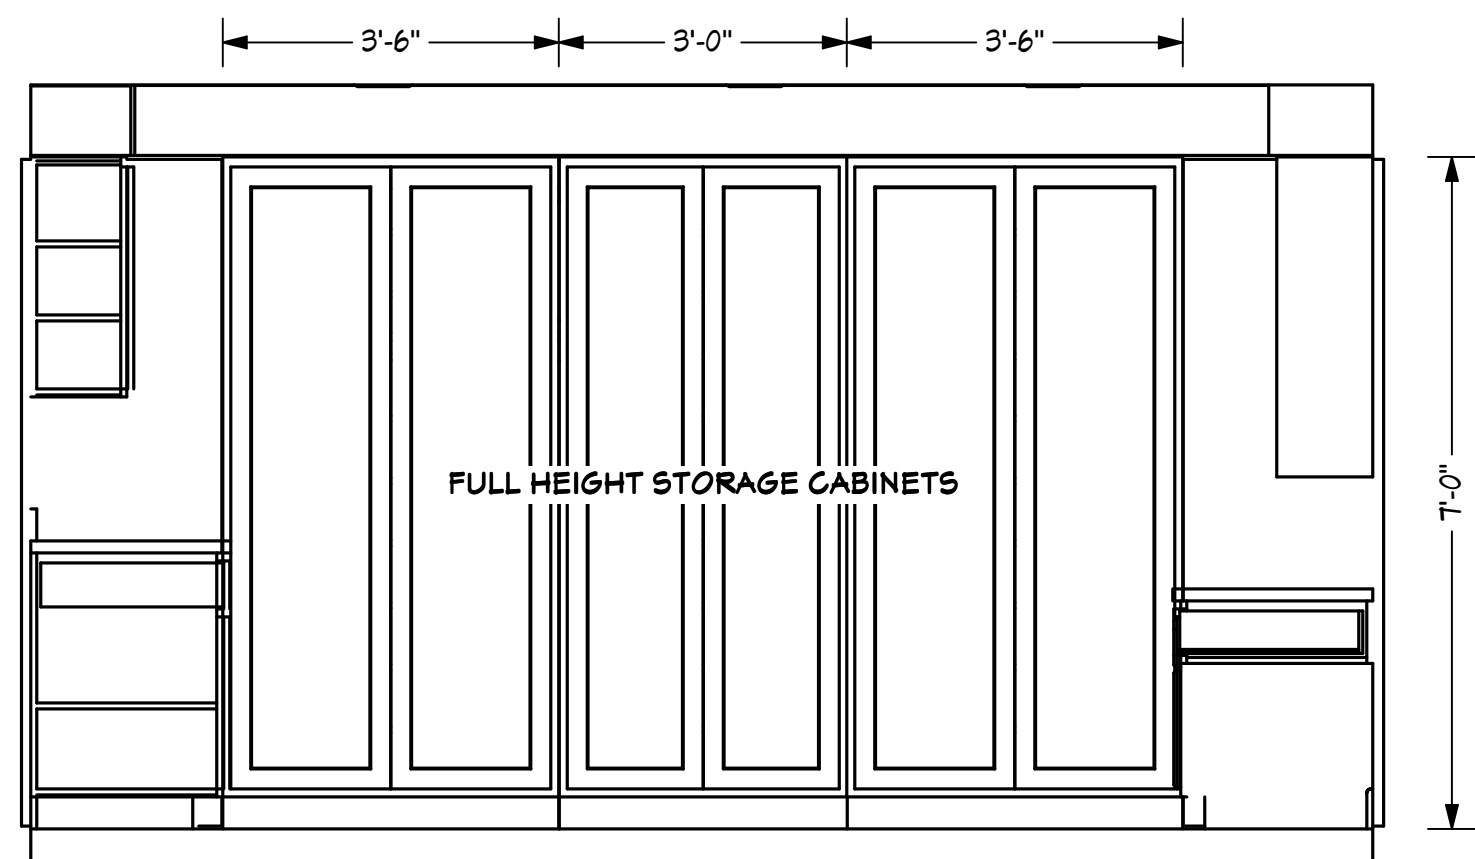


WALL ELEVATION B

SCALE: 1/2" = 1'

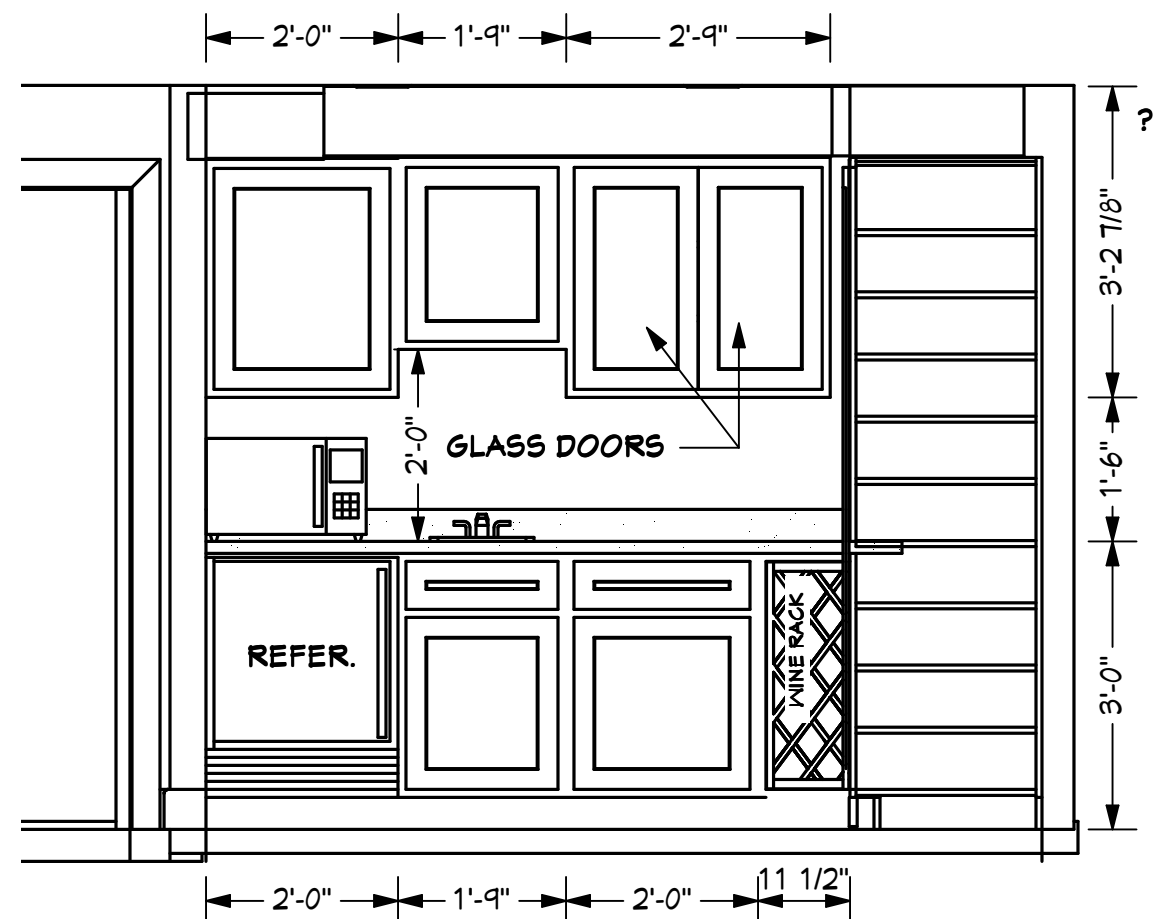

WALL ELEVATION C

SCALE: 1/2" = 1'

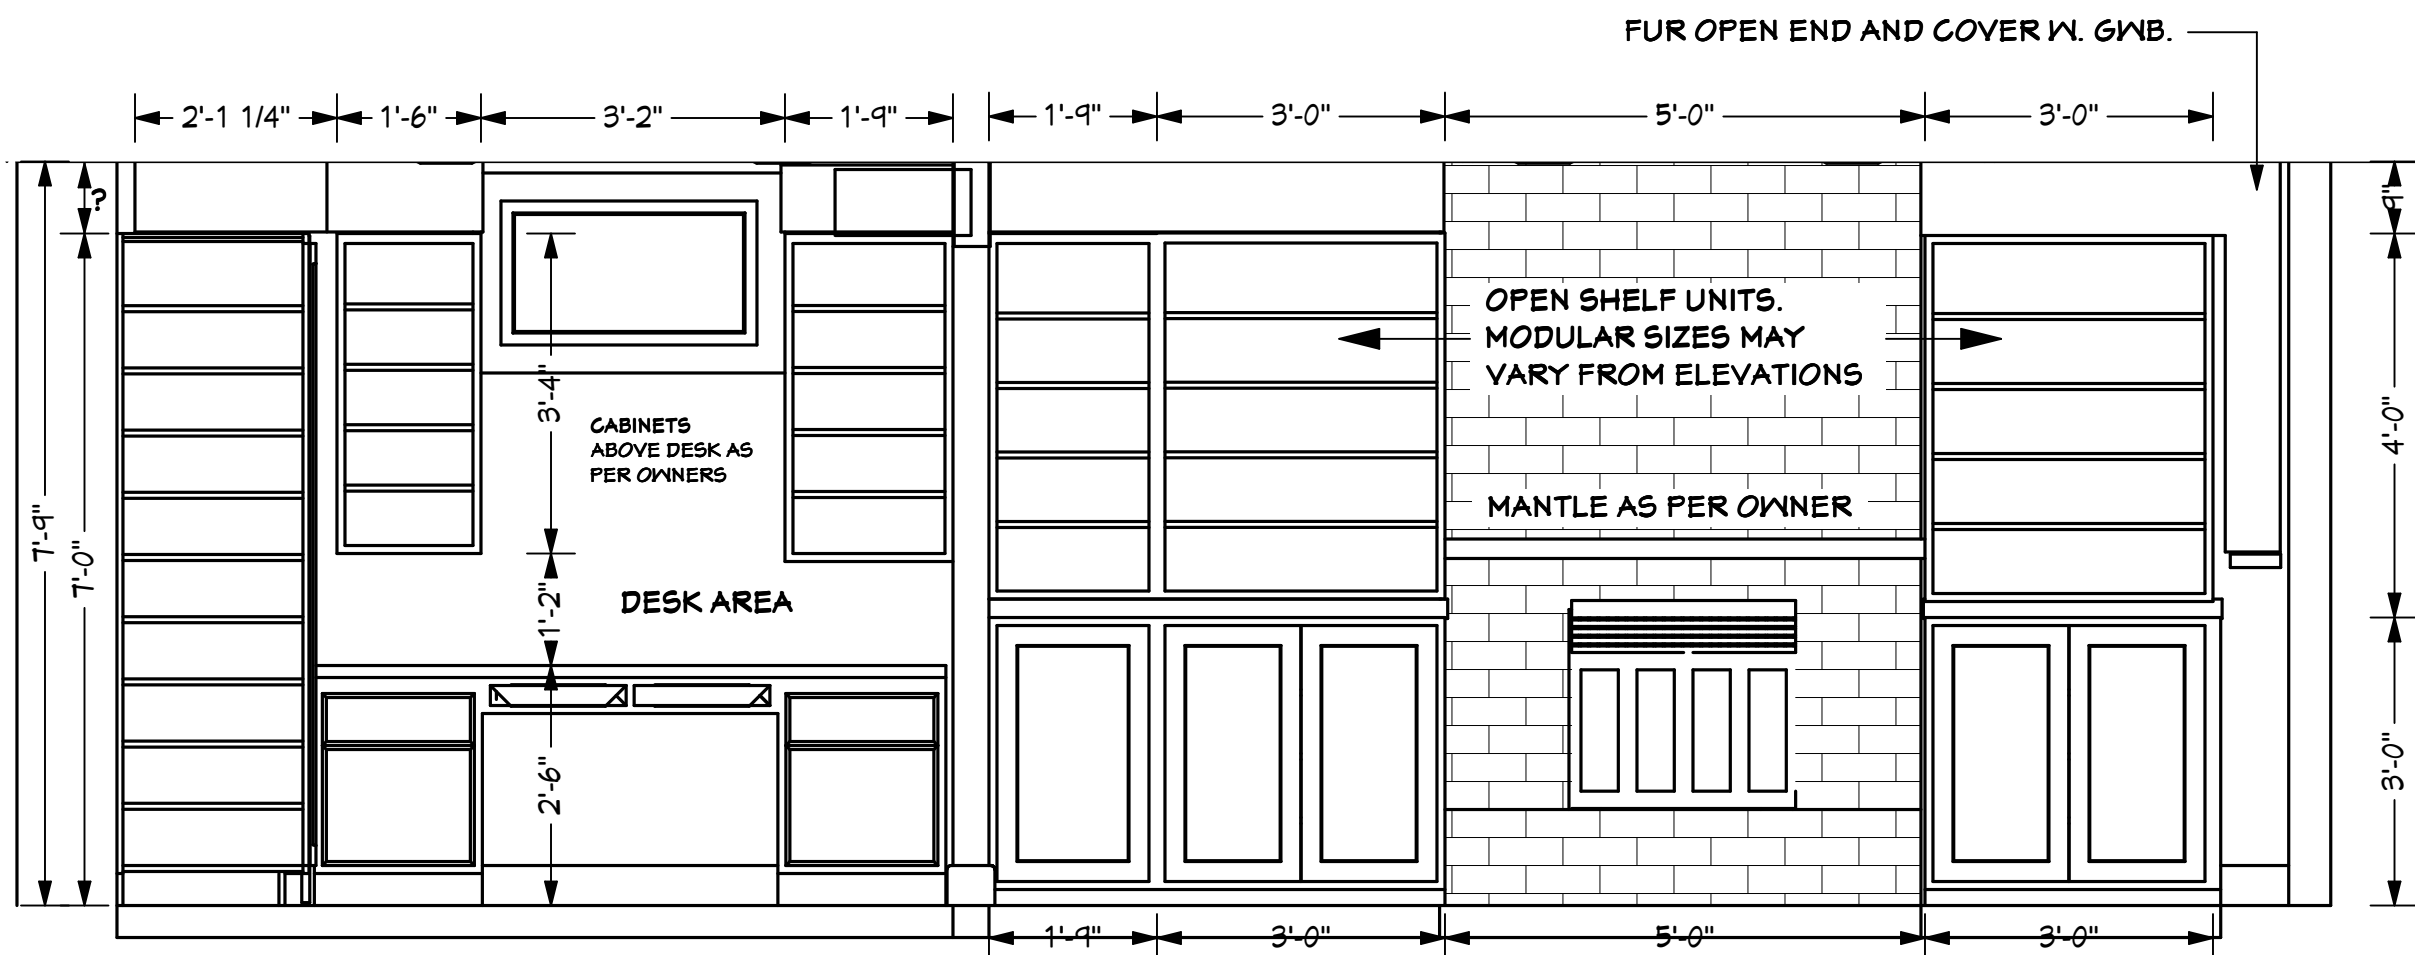

WALL ELEVATION A

SCALE: 1/2" = 1'

NOTE: MEASURE FOR ALL CABINETS
AFTER WALL FURRING IS IN PLACE.
AJUST SOFFITS TO FIT CABINETS

JB Hammer Designs
"the substance of things hoped for"
SINCE 1977